


If a vision disability is preventing you from reading the following document, call the Department of Public Works at (603)528-6379 for assistance.

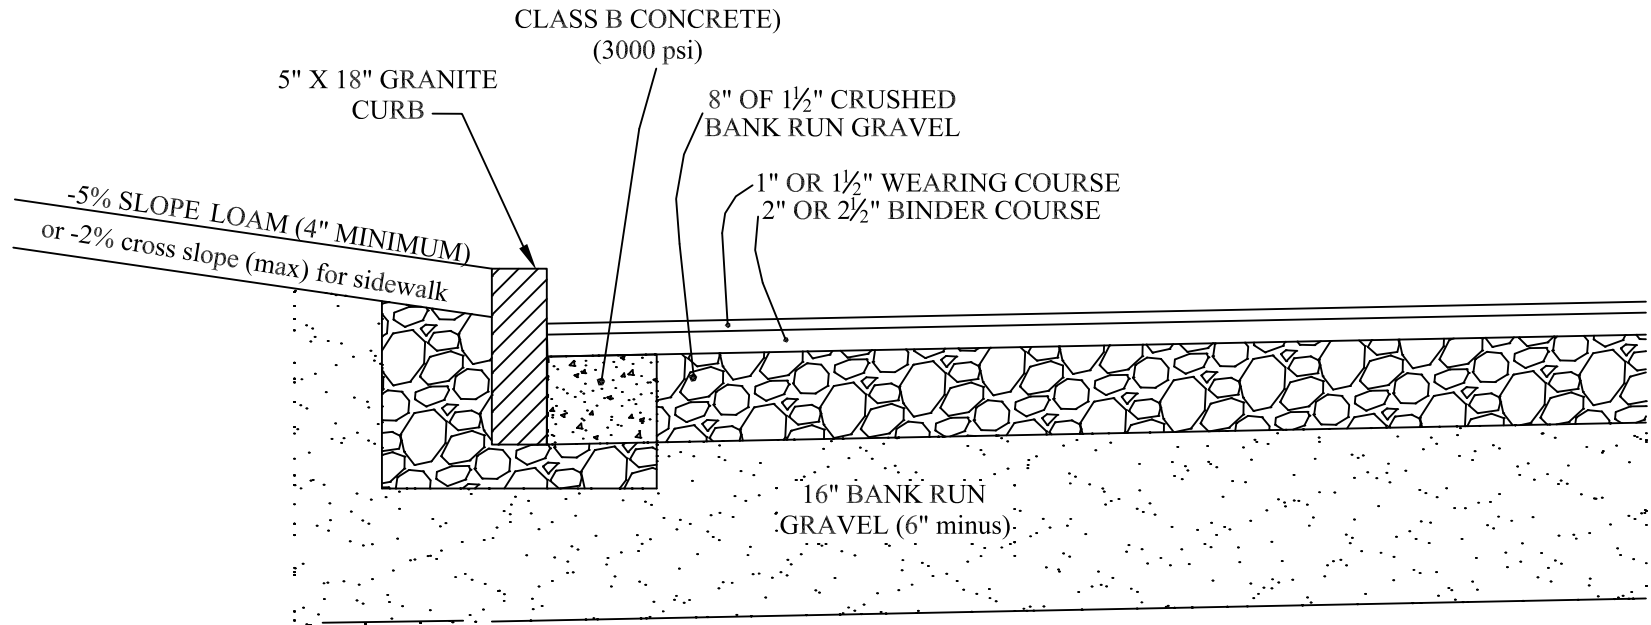

D-19 Granite Curb Detail Road Section

NOTE: THESE STANDARDS ARE TO BE CONSIDERED AS MINIMUM REQUIREMENTS. ANY DEVIATION FROM THESE STANDARDS WILL REQUIRE THE LACONIA DEPT. OF PUBLIC WORKS APPROVAL.



Department of Public Works

27 Bisson Avenue Phone: 603-528-6379

Laconia, NH 03246 Fax: 603-527-1298